
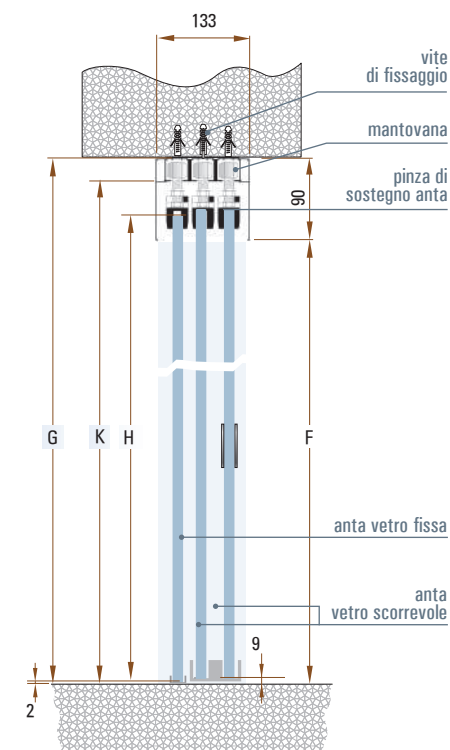


## Sei ante scorrevoli in luce

senza stipite e mantovana Mid in alluminio attacco a soffitto

sezioni: orizzontale e verticale

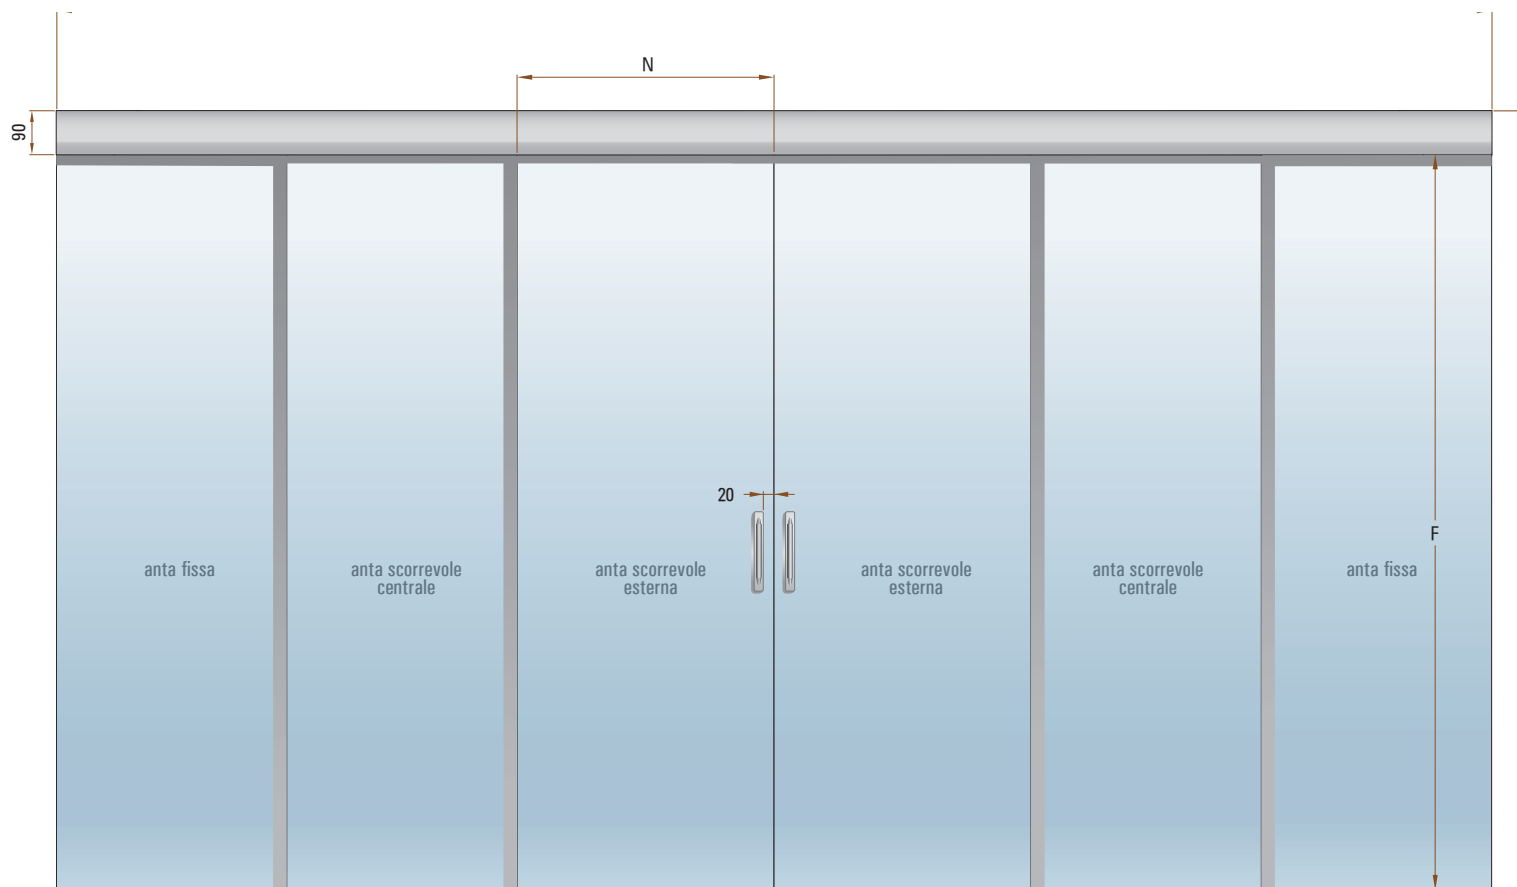

F	M	H	K	N	G			
2610	3600	2626	2668	633	2700			
2610	2800	2626	2668	733	2700			
2610	3200	2626	2668	833	2700			
2610	3600	2626	2668	933	2700			
2610	4000	2626	2668	1033	2700			
2610	4400	2626	2668	1133	2700			
2610	4800	2626	2668	1233	2700			
2610	5200	2626	2668	1333	2700			

